


AVENIDA DE LA PLAZA

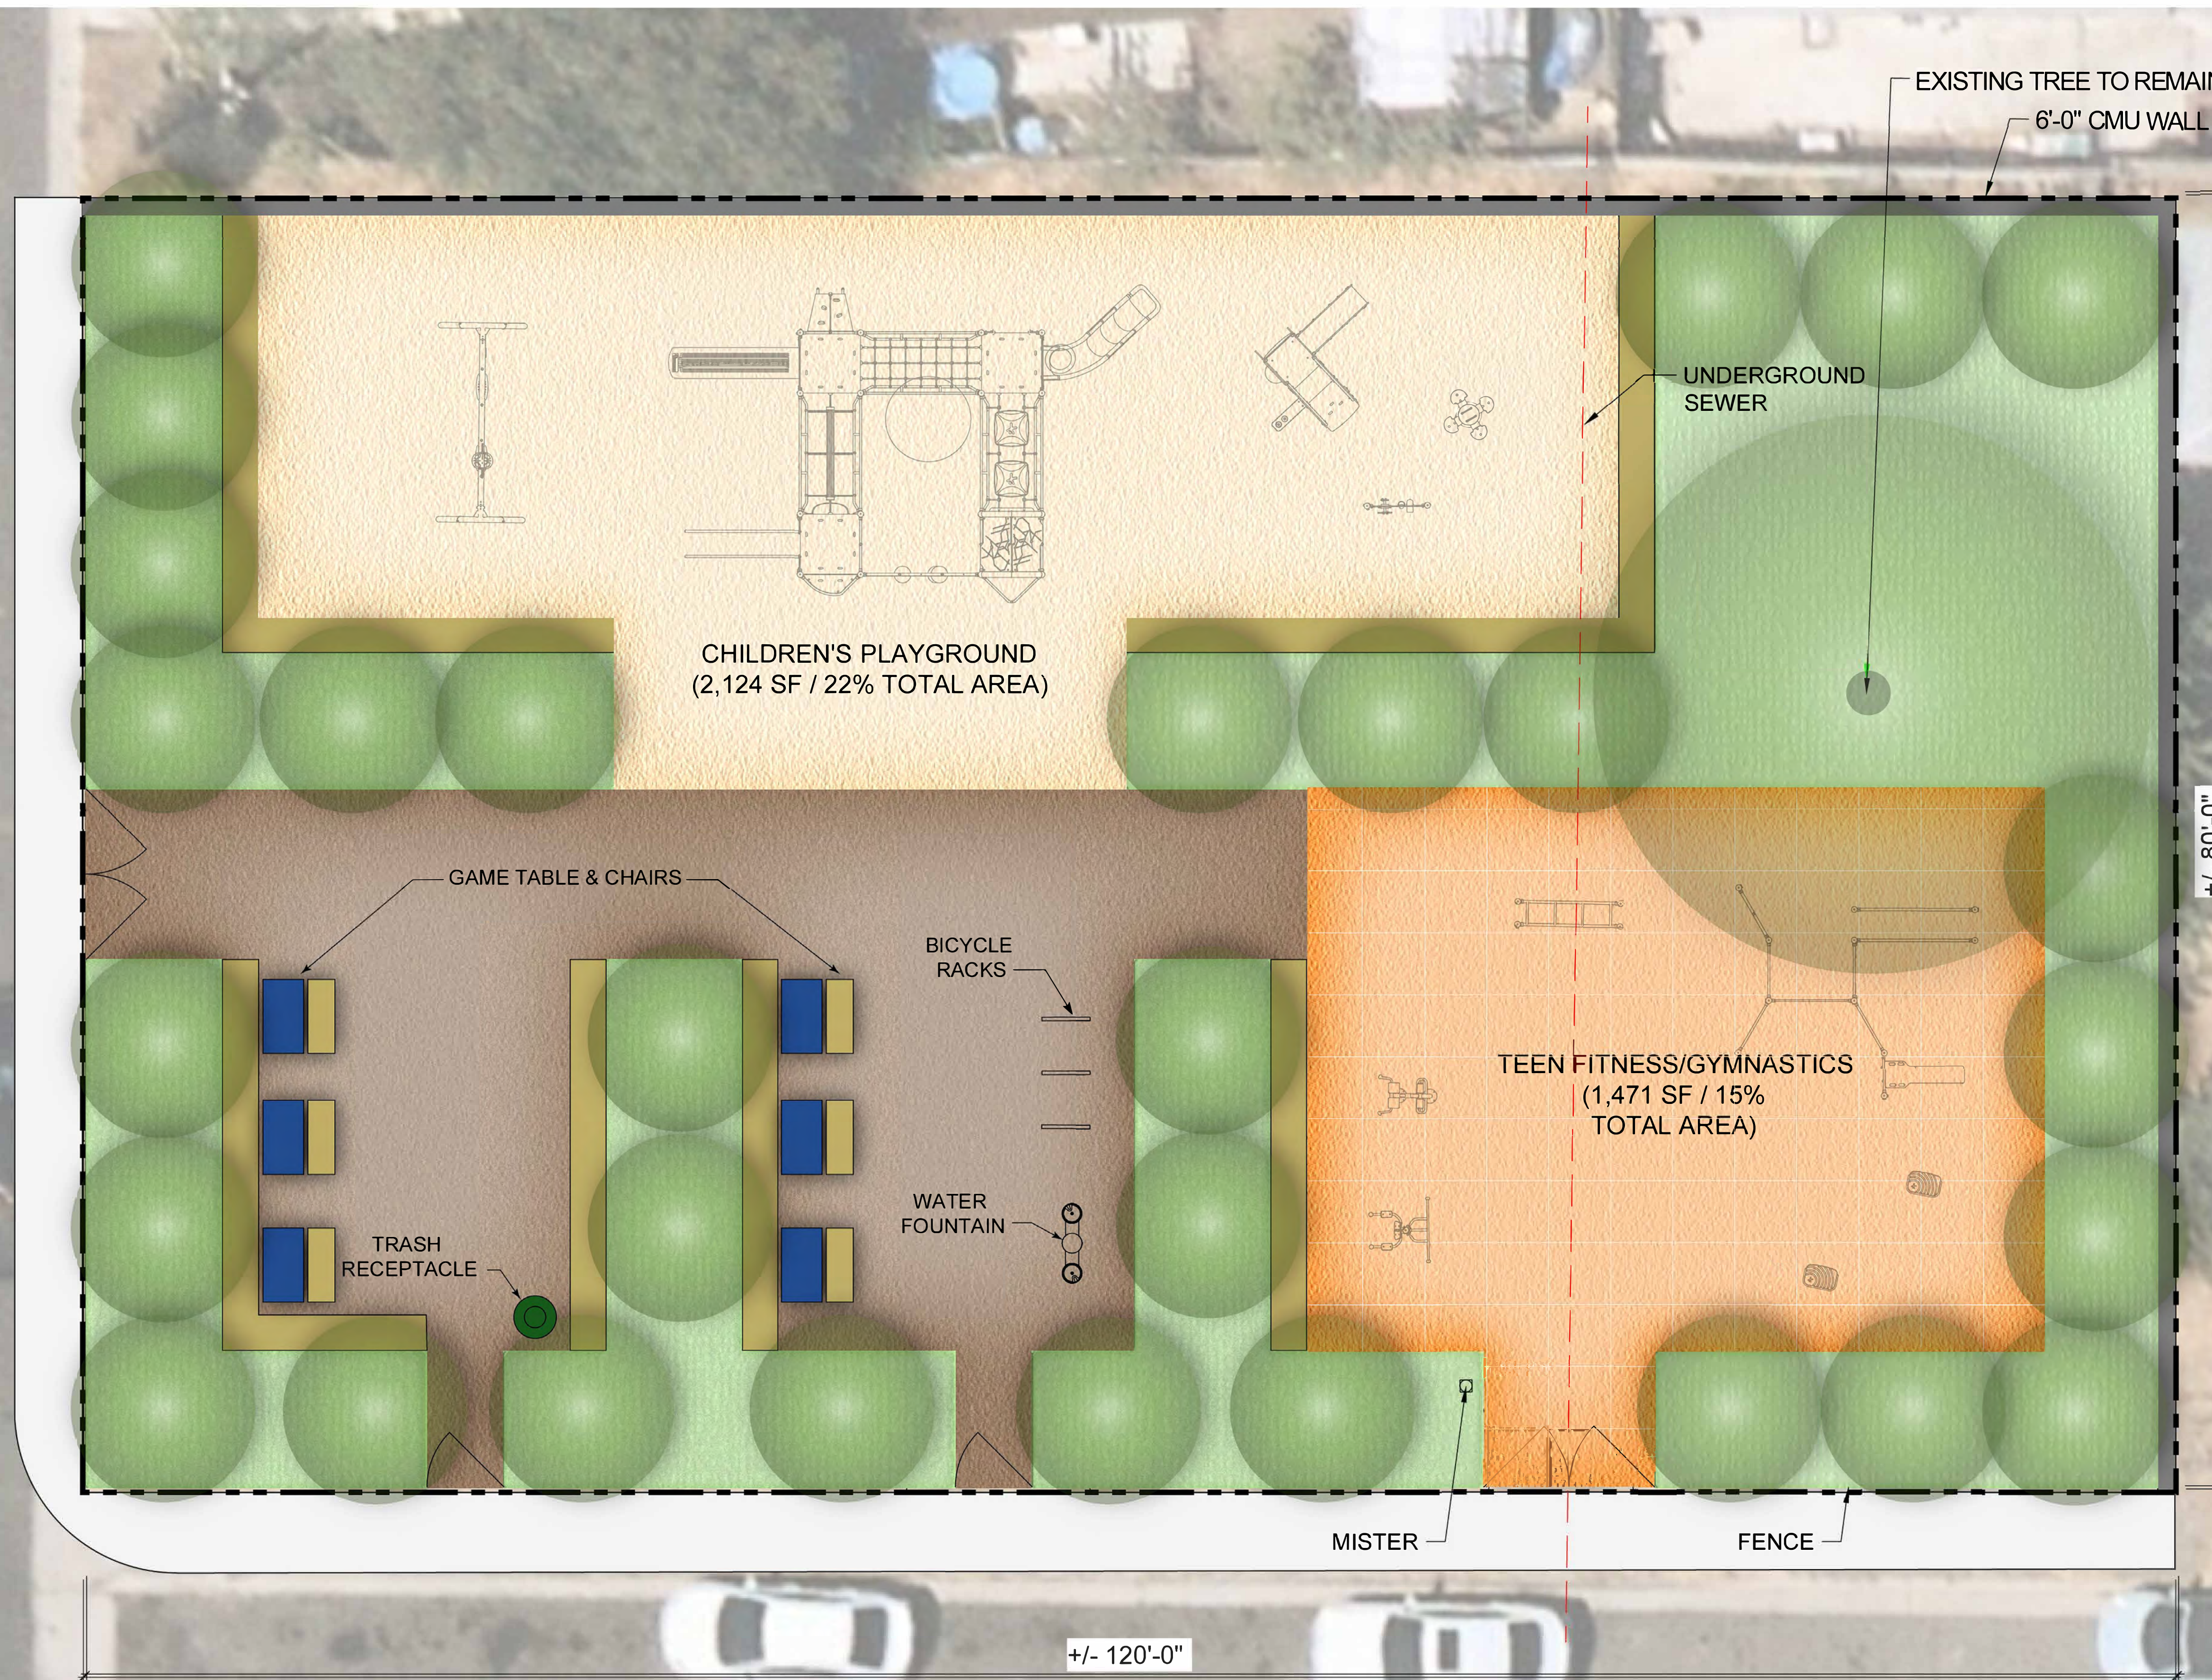

TOTAL AREA:	+/- 9,600	SF
PLAYGROUND:		
CHILDREN'S	+/- 2,124	SF
TEEN FITNESS/GYMNASTICS:		
	+/- 1,154	SF
BENCHES:	+/- 201	LF
GAME TABLES:	6	UNIT
NEW TREES:	30	UNIT
VEGETATION:	+/- 3,424	SF

LEGEND:

- PLANTING
- BENCHES
- WATER FEATURE/SPRAY
- TABLES & CHAIRS
- FITNESS EQUIPMENT
- PLAYGROUND 2-5 YEAR
- DRINKING FOUNTAIN
- TRASH RECEPTACLE


NOTE: EXISTING TREE TO BE PROTECTED IN-PLACE

SCALE: 3/16" = 1'-0"

AVENIDA DE BENITO JUAREZ

# CONCEPT 1

AVENIDA DE LA PLAZA

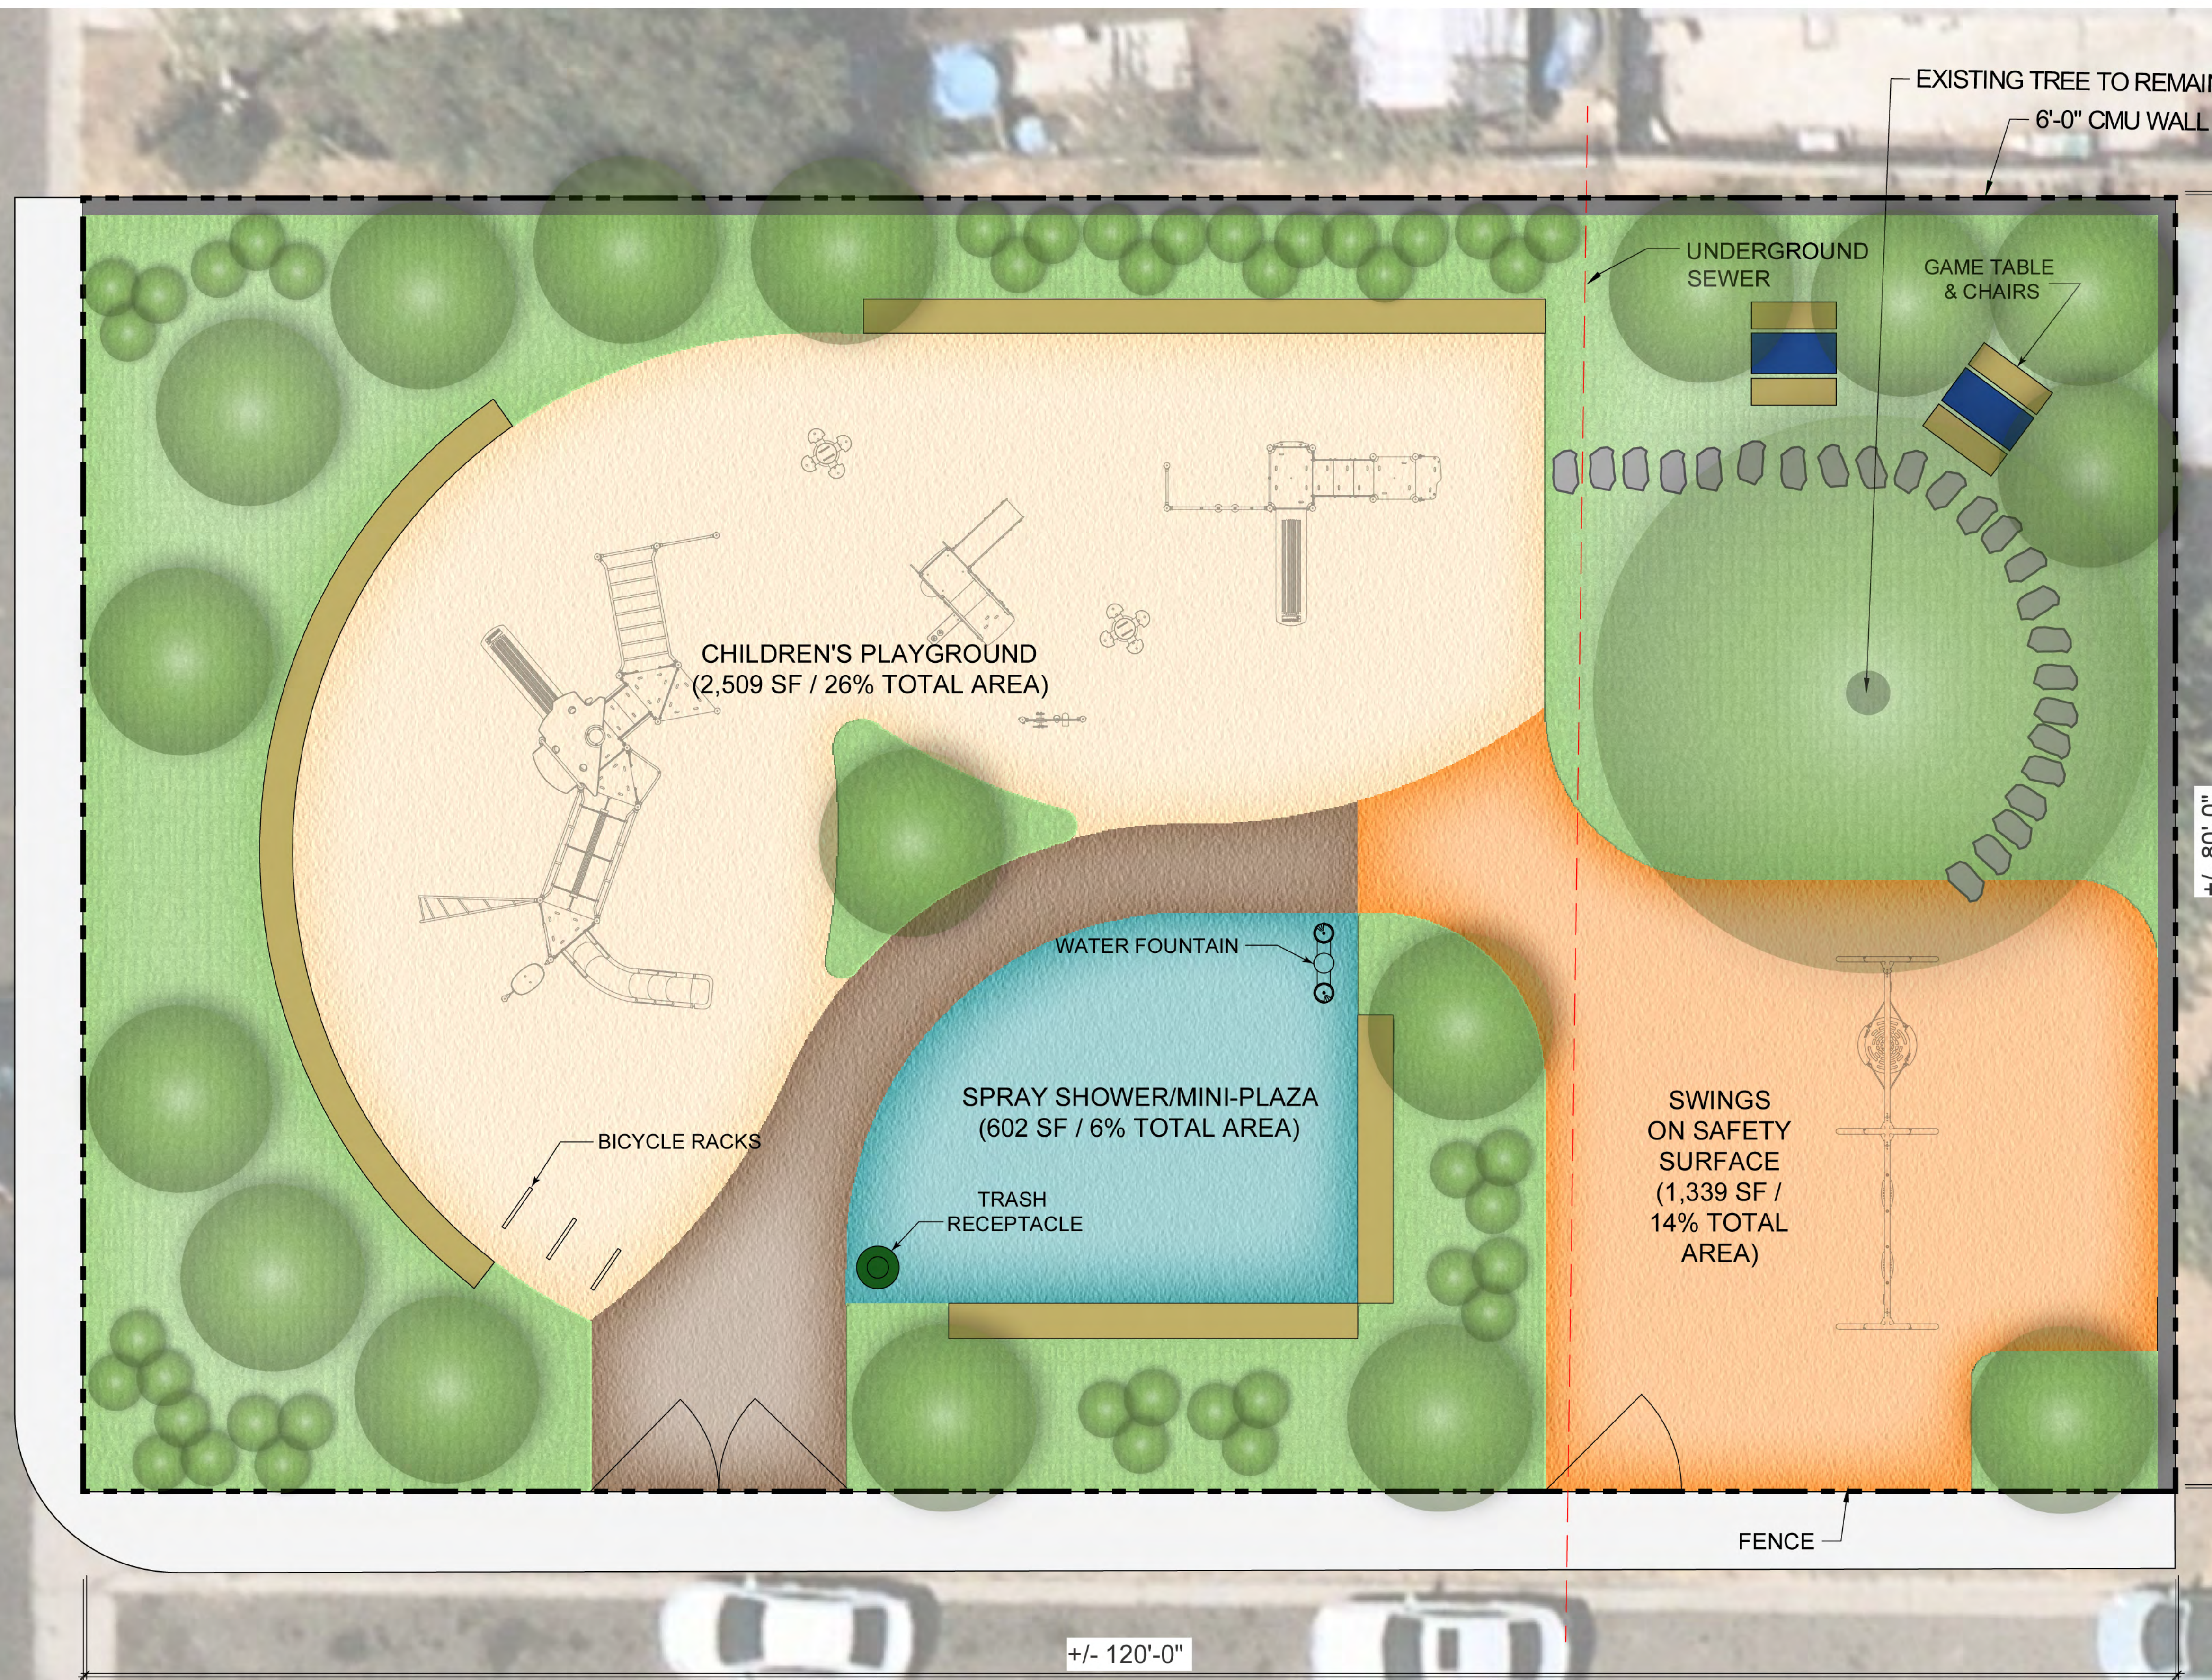

TOTAL AREA:	+/- 9,600	SF
CHILDREN'S PLAYGROUND:	+/- 2,509	SF
BENCHES:	+/- 141	LF UNIT
GAME TABLES:	2	UNIT
NEW TREES:	18	UNIT
VEGETATION:	+/- 3,784	SF

**LEGEND:**

- PLANTING
- BENCHES
- WATER FEATURE/SPRAY
- TABLES & CHAIRS
- FITNESS EQUIPMENT
- PLAYGROUND 2-5 YEAR
- DRINKING FOUNTAIN
- TRASH RECEPTACLE

NOTE: EXISTING TREE TO BE PROTECTED IN-PLACE

SCALE: 3/16" = 1'-0"

AVENIDA DE BENITO JUAREZ

CONCEPT 2

AVENIDA DE LA PLAZA



TOTAL AREA:	+/- 9,600	SF
PLAYGROUND:		
CHILDREN'S:	+/- 1,308	SF
TEEN FITNESS/GYMNASTICS:	+/- 1,406	SF
BENCHES:	+/- 118	LF
GAME TABLES:	2	UNIT
NEW TREES:	23	UNIT
VEGETATION:	+/- 4,332	SF

**LEGEND:**

- PLANTING
- BENCHES
- WATER FEATURE/SPRAY
- TABLES & CHAIRS
- FITNESS EQUIPMENT
- PLAYGROUND 2-5 YEAR
- DRINKING FOUNTAIN
- TRASH RECEPTACLE

NOTE: EXISTING TREE TO BE PROTECTED IN-PLACE

SCALE: 3/16" = 1'-0"

AVENIDA DE BENITO JUAREZ

CONCEPT 3